


# PROPOSED LAY-OUT PLAN OF **ADSA GREEN VALLEY, FOR ADSA PROPCON LLP** AT MOHANLAL GANJ, LUCKNOW

TO KANPUR ROAD

MOHAN LAL GANJ TO KANPUR ROAD LINK MARG



TO MOHAN LAL

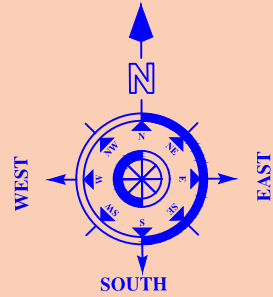

**COMMERCIAL**  
22910.0 SQFT.

**AREA STATEMENTS**  
TOTAL AREA OF LAND= 1,28,066.00 sqft.  
PLOTTED AREA = 92342.00 sqft.  
ROAD AREA = 35724.00 sqft.

### LOCATION PLAN

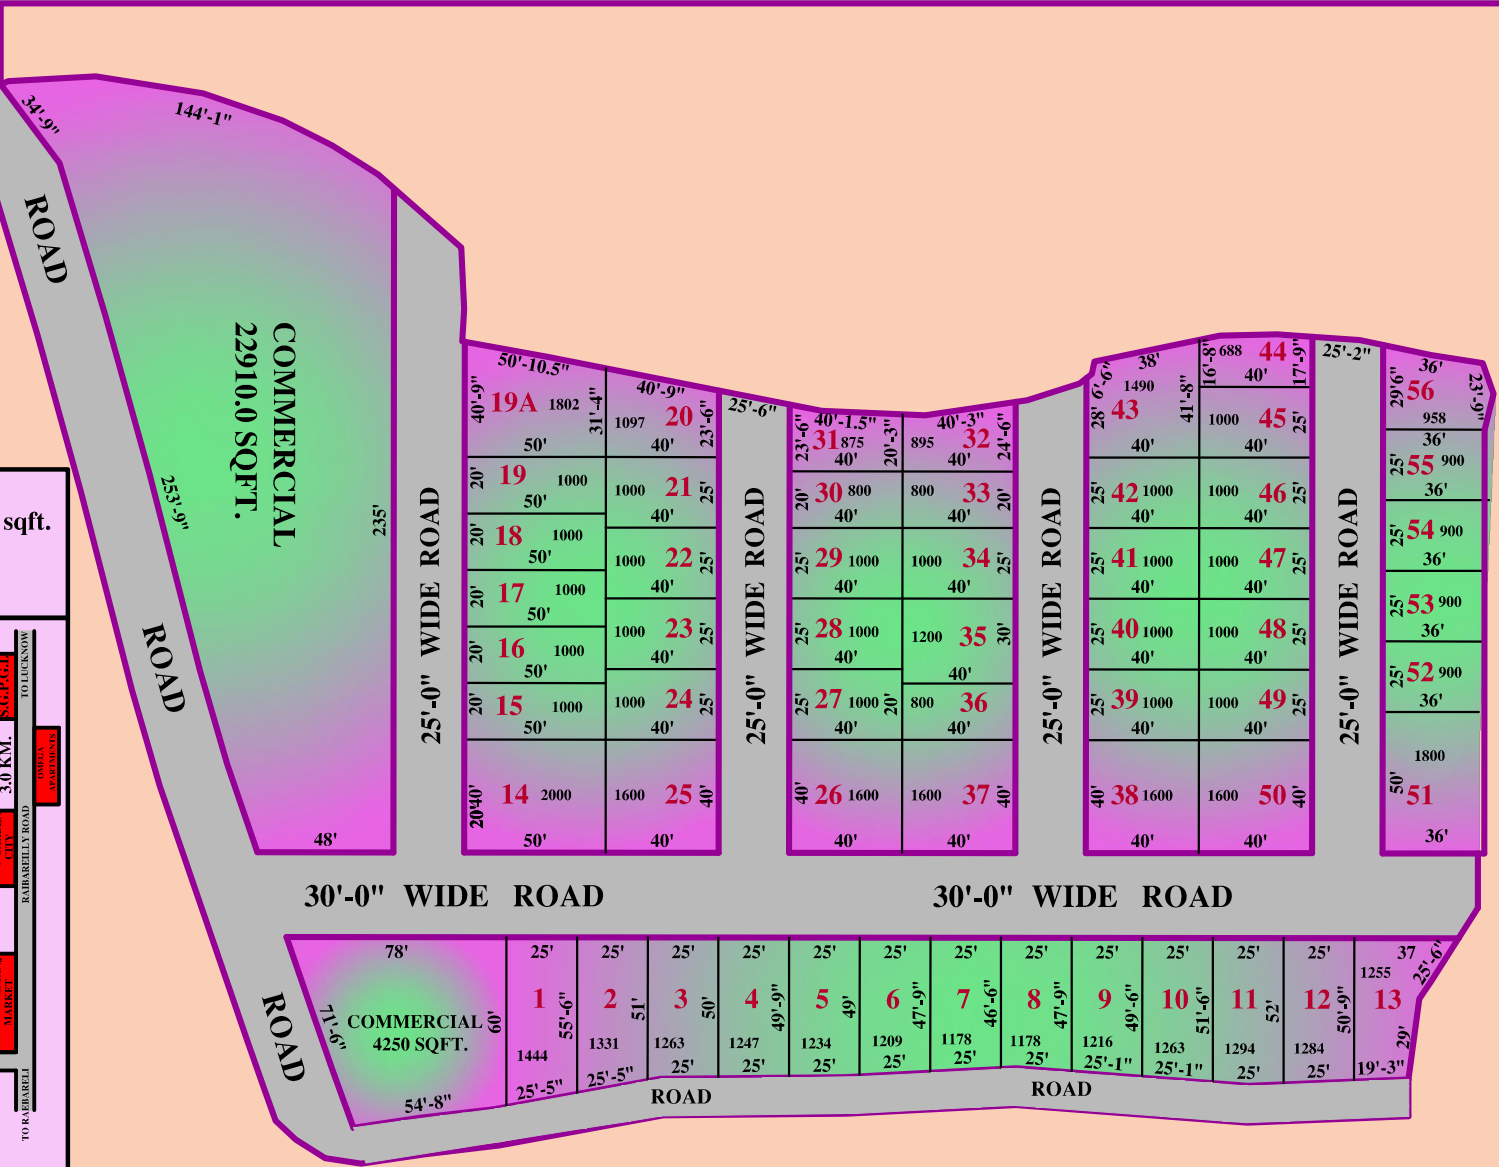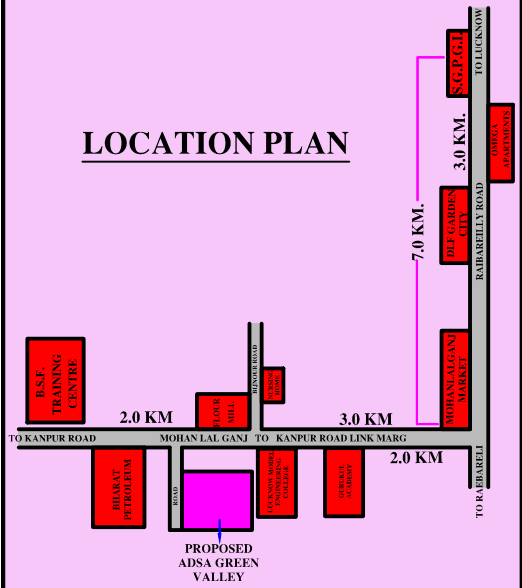

19A 1802 50' 40'-9"	20 1097 40' 40'-9"	21 1000 40' 25'-6"	22 1000 40' 25'-6"	23 1000 40' 25'-6"	24 1000 40' 25'-6"	25 1600 40' 25'-6"	26 1600 40' 25'-6"	27 1000 40' 25'-6"	28 1000 40' 25'-6"	29 1000 40' 25'-6"	30 800 40' 25'-6"	31 875 40' 25'-6"	32 895 40' 25'-6"	33 800 40' 25'-6"	34 1000 40' 25'-6"	35 1200 40' 25'-6"	36 800 40' 25'-6"	37 1600 40' 25'-6"	38 1600 40' 25'-6"	39 1000 40' 25'-6"	40 1000 40' 25'-6"	41 1000 40' 25'-6"	42 1000 40' 25'-6"	43 1490 40' 25'-6"	44 688 40' 25'-6"	45 1000 40' 25'-6"	46 1000 40' 25'-6"	47 1000 40' 25'-6"	48 1000 40' 25'-6"	49 1000 40' 25'-6"	50 1600 40' 25'-6"	51 1800 50' 25'-6"	52 900 36' 25'-6"	53 900 36' 25'-6"	54 900 36' 25'-6"	55 900 36' 25'-6"	56 958 36' 25'-6"
---------------------------	--------------------------	--------------------------	--------------------------	--------------------------	--------------------------	--------------------------	--------------------------	--------------------------	--------------------------	--------------------------	-------------------------	-------------------------	-------------------------	-------------------------	--------------------------	--------------------------	-------------------------	--------------------------	--------------------------	--------------------------	--------------------------	--------------------------	--------------------------	--------------------------	-------------------------	--------------------------	--------------------------	--------------------------	--------------------------	--------------------------	--------------------------	--------------------------	-------------------------	-------------------------	-------------------------	-------------------------	-------------------------

1 1444 25'-5"	2 1331 25'-5"	3 1263 25'	4 1247 25'	5 1234 25'	6 1209 25'	7 1178 25'	8 1178 25'	9 1216 25'-1"	10 1263 25'-1"	11 1294 25'	12 1284 25'	13 1255 19'-3"	37 29' 25'-6"
------------------	------------------	---------------	---------------	---------------	---------------	---------------	---------------	------------------	-------------------	----------------	----------------	-------------------	------------------