


PROPOSED LAY-OUT PLAN OF  
**ADSA GREEN CITY EXTENSION**  
 AT SAMADHA ( KALUKHEDA) DEVELOPED BY  
 ADSA BUILDCON LLP SITUATED  
 ON MOHANLAL GANJ TO MAURAWA ROAD.

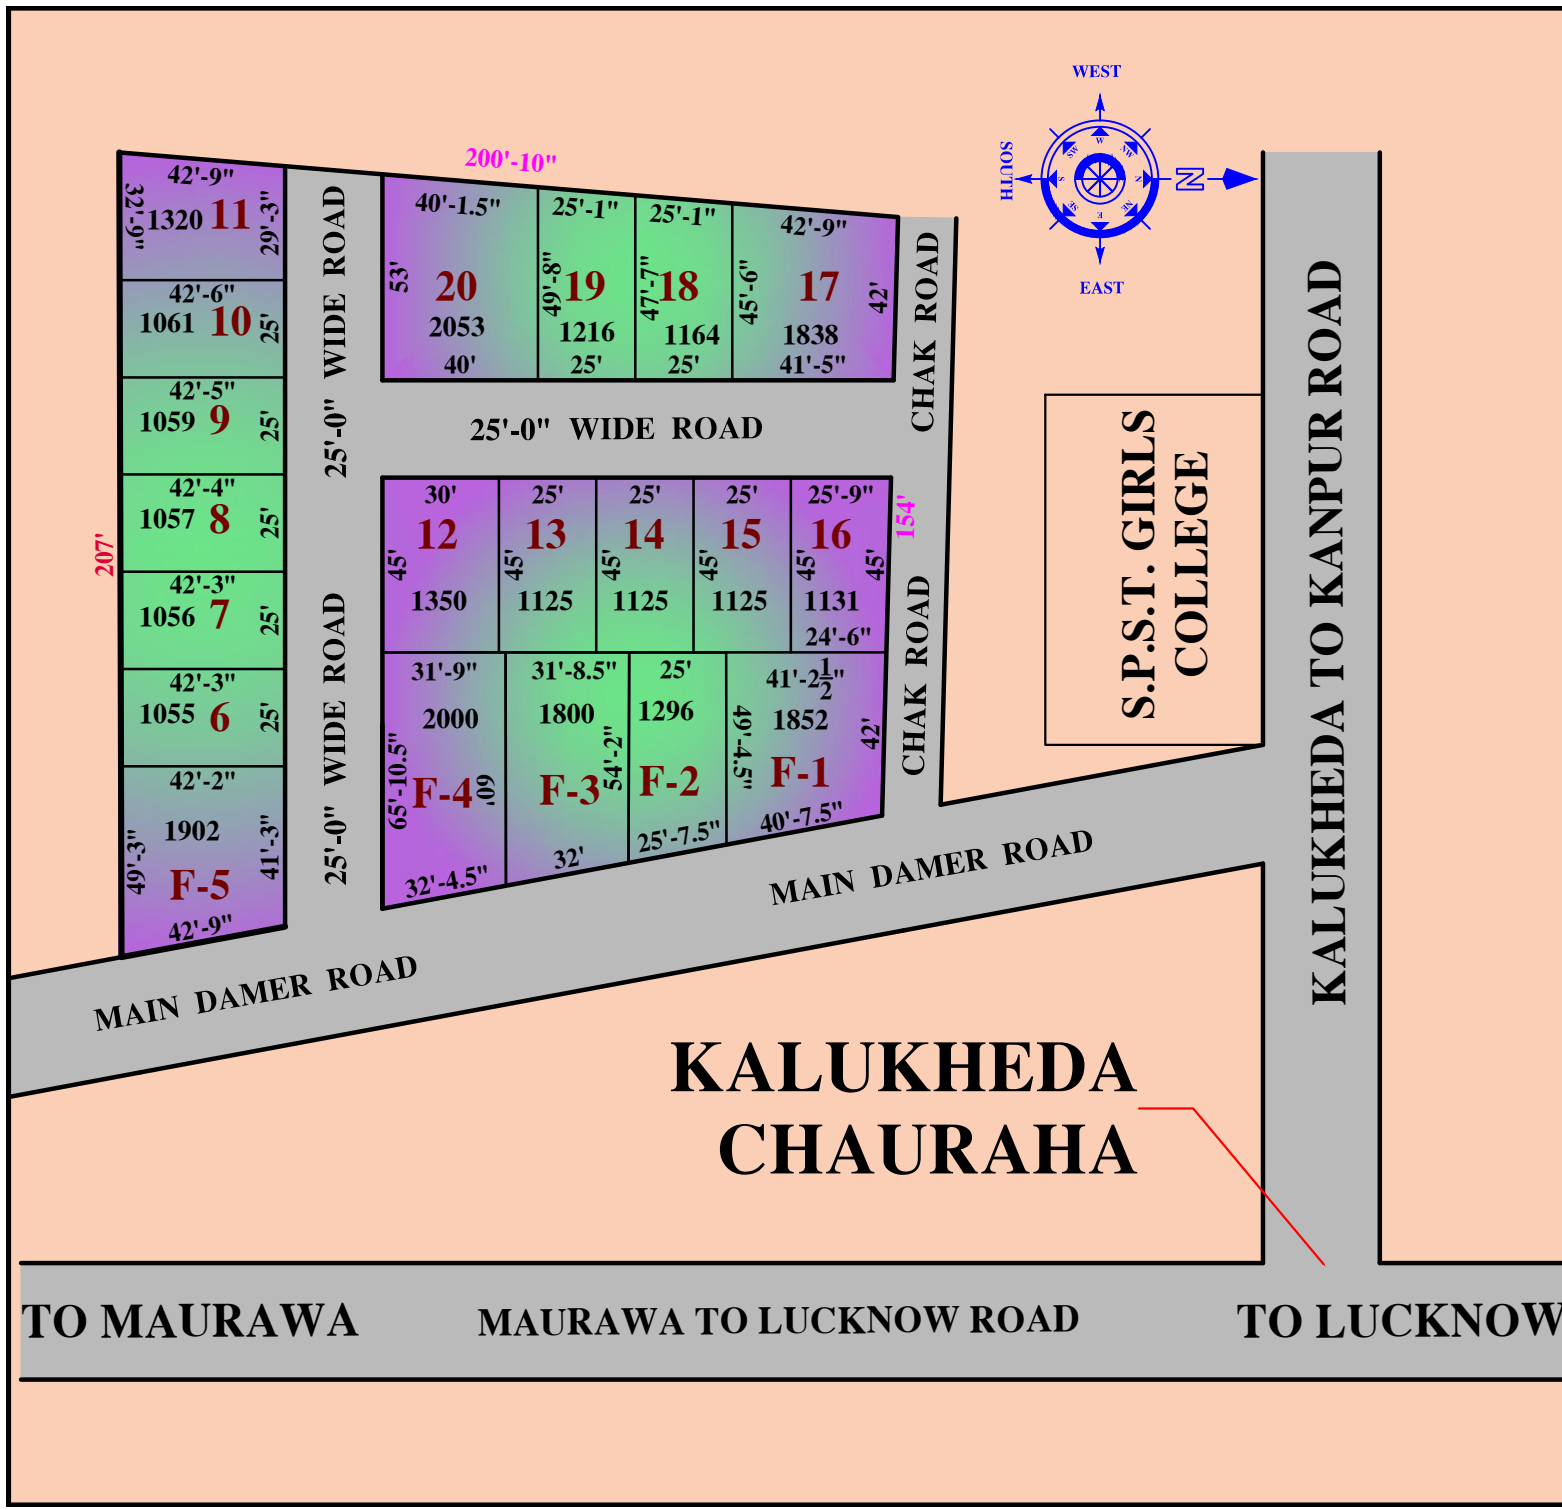

AREA STATEMENTS

TOTAL AREA= 35681.00 sqft.

PLOTTED AREA = 27585.00 sqft.

ROAD AREA =8096.00 sqft.