
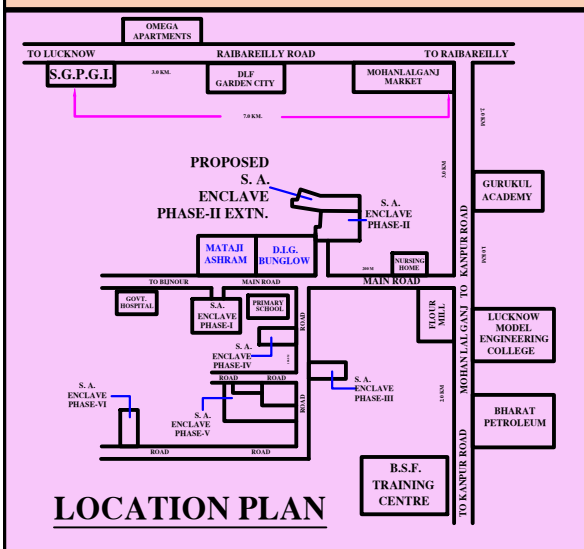


**PROPOSED LAY-OUT PLAN OF
S. A. ENCLAVE, PHASE -II EXTN., FOR S. A. REAL INFRA PVT. LTD. AT DEHWA,
MOHAN LAL GANJ, LUCKNOW.**

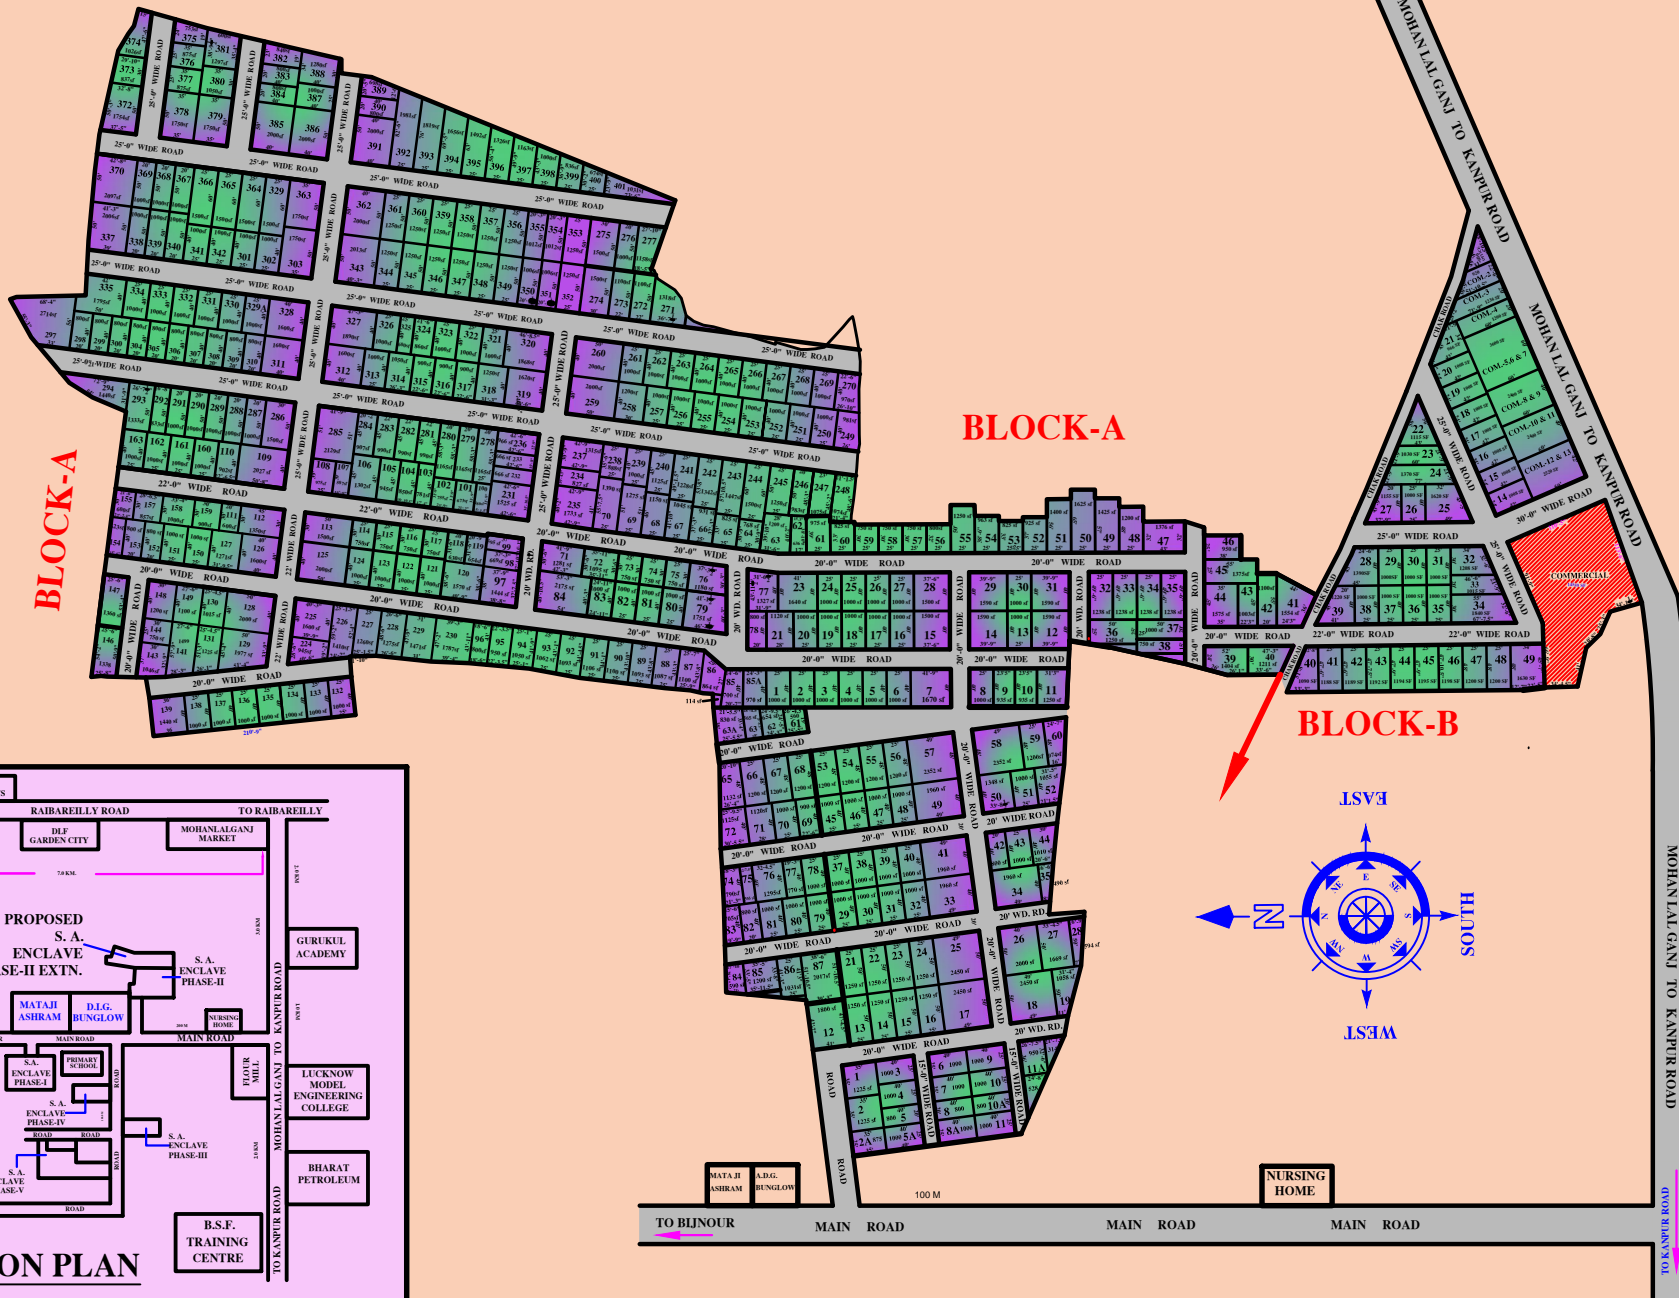

LOCATION PLAN