
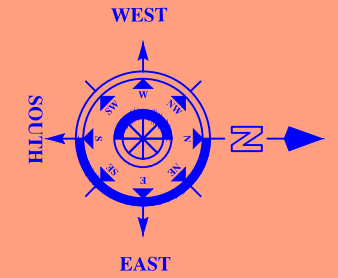
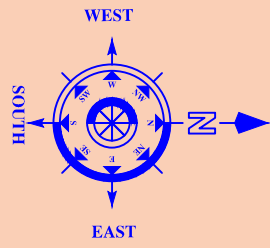


PROPOSED LAY-OUT PLAN OF
ADSA GREEN CITY EXTENSION
 AT SAMADHA (KALUKHEDA) DEVELOPED BY
 ADSA BUILDCON LLP SITUATED
 ON MOHANLAL GANJ TO MAURAWA ROAD.

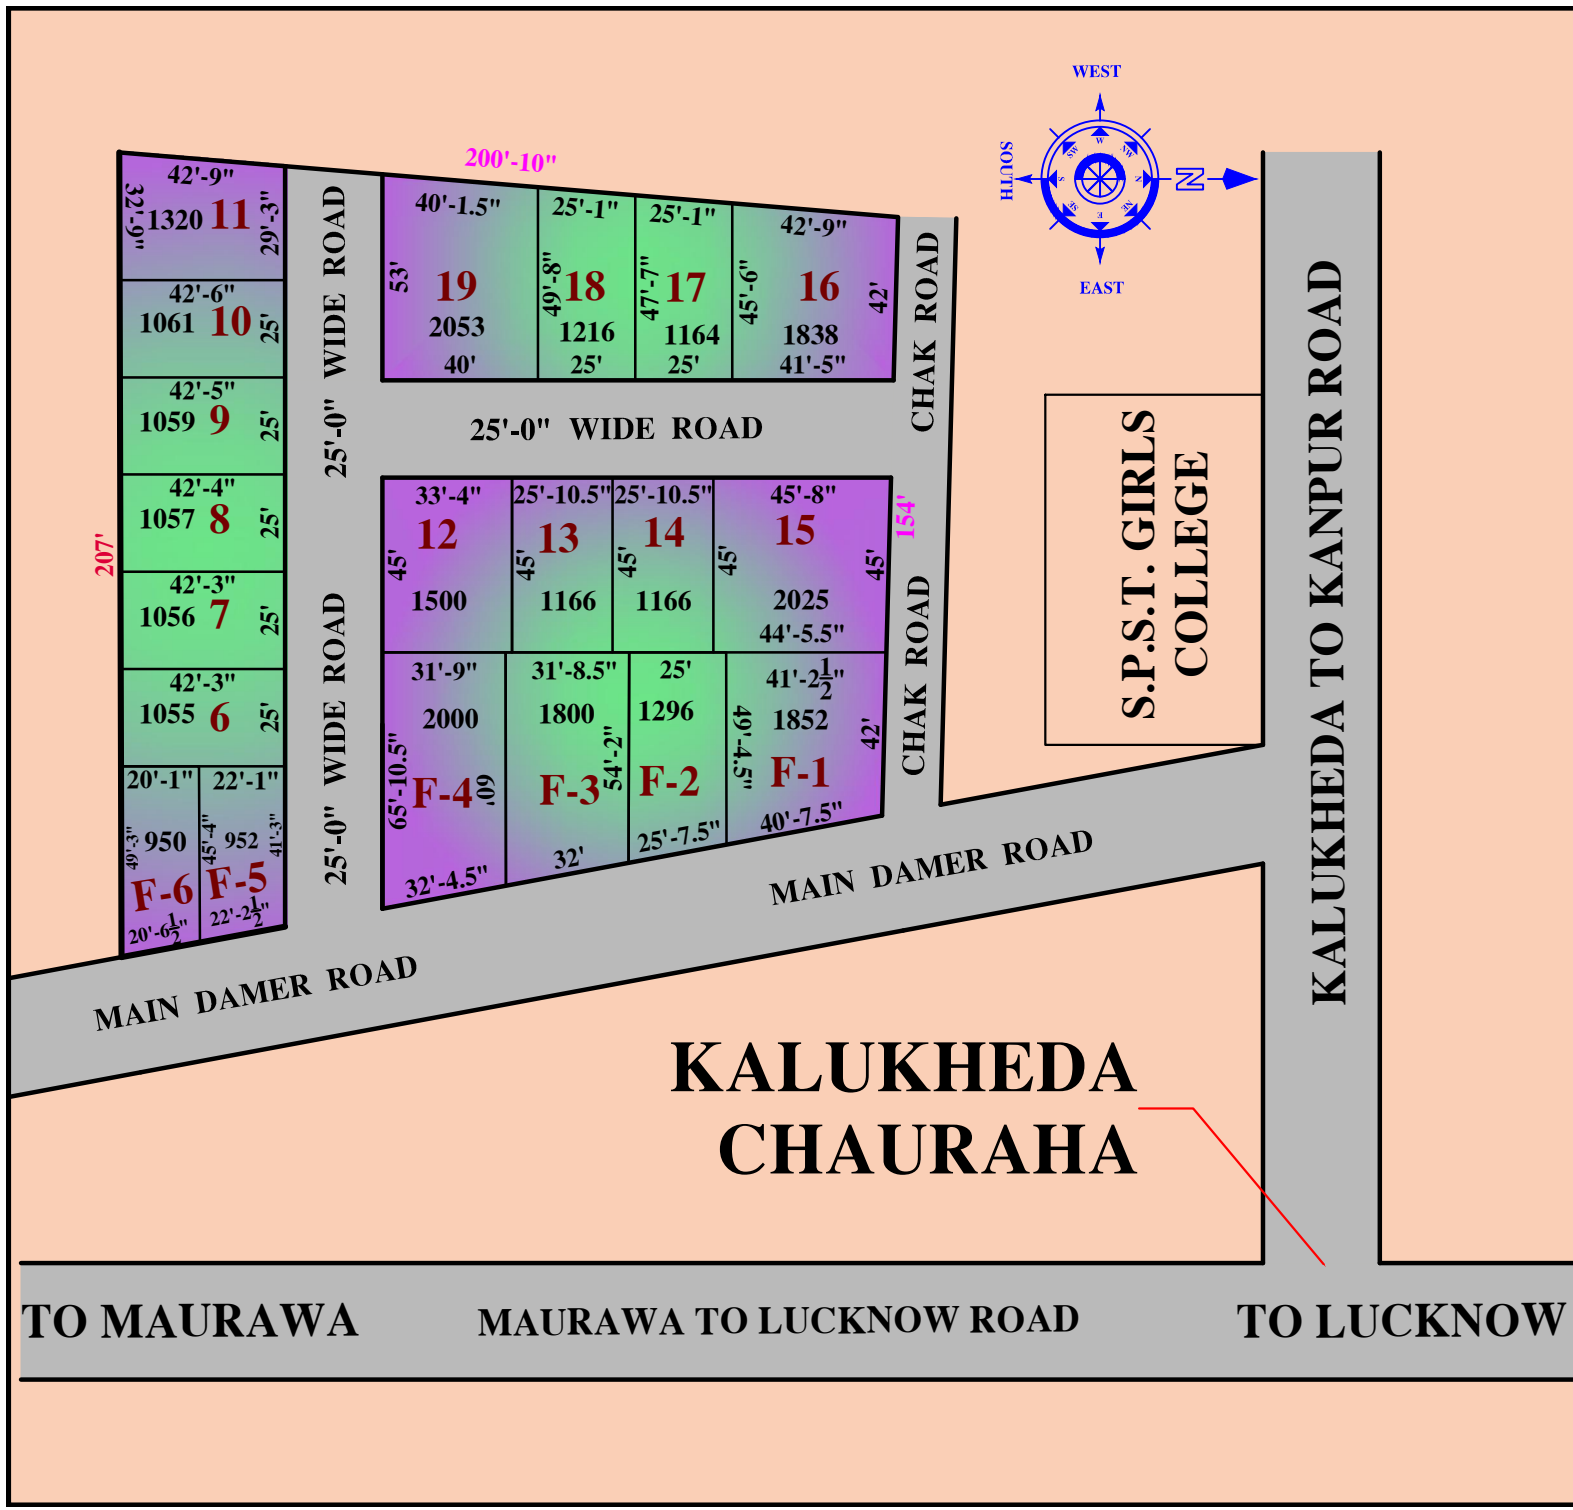

AREA STATEMENTS
 TOTAL AREA= 35681.00 sqft.
 PLOTTED AREA = 27585.00 sqft.
 ROAD AREA =8096.00 sqft.

TO MAURAWA MAURAWA TO LUCKNOW ROAD TO LUCKNOW