
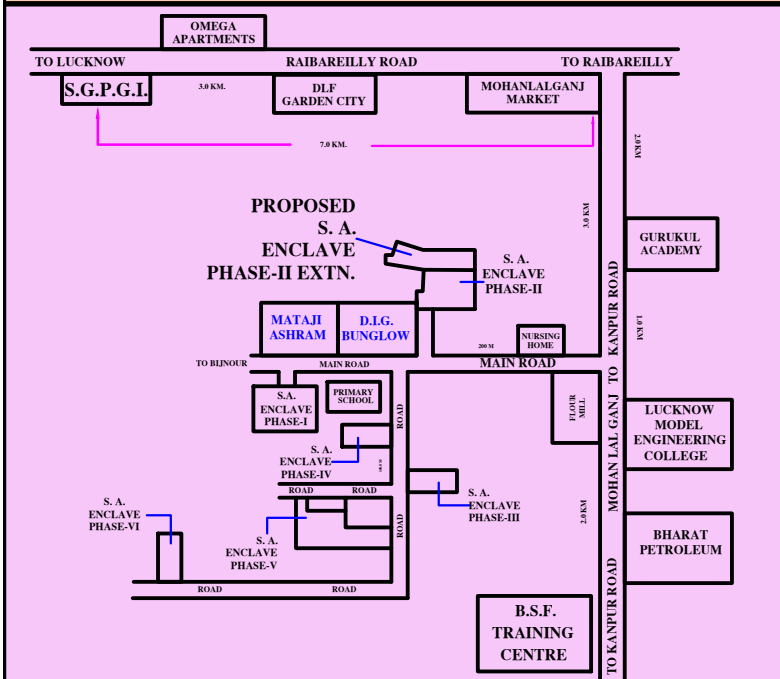


PROPOSED LAY-OUT PLAN OF **S. A. ENCLAVE, PHASE -II EXTN.,** FOR **S. A. REAL INFRA PVT. LTD.** AT DEHWA, MOHAN LAL GANJ, LUCKNOW.

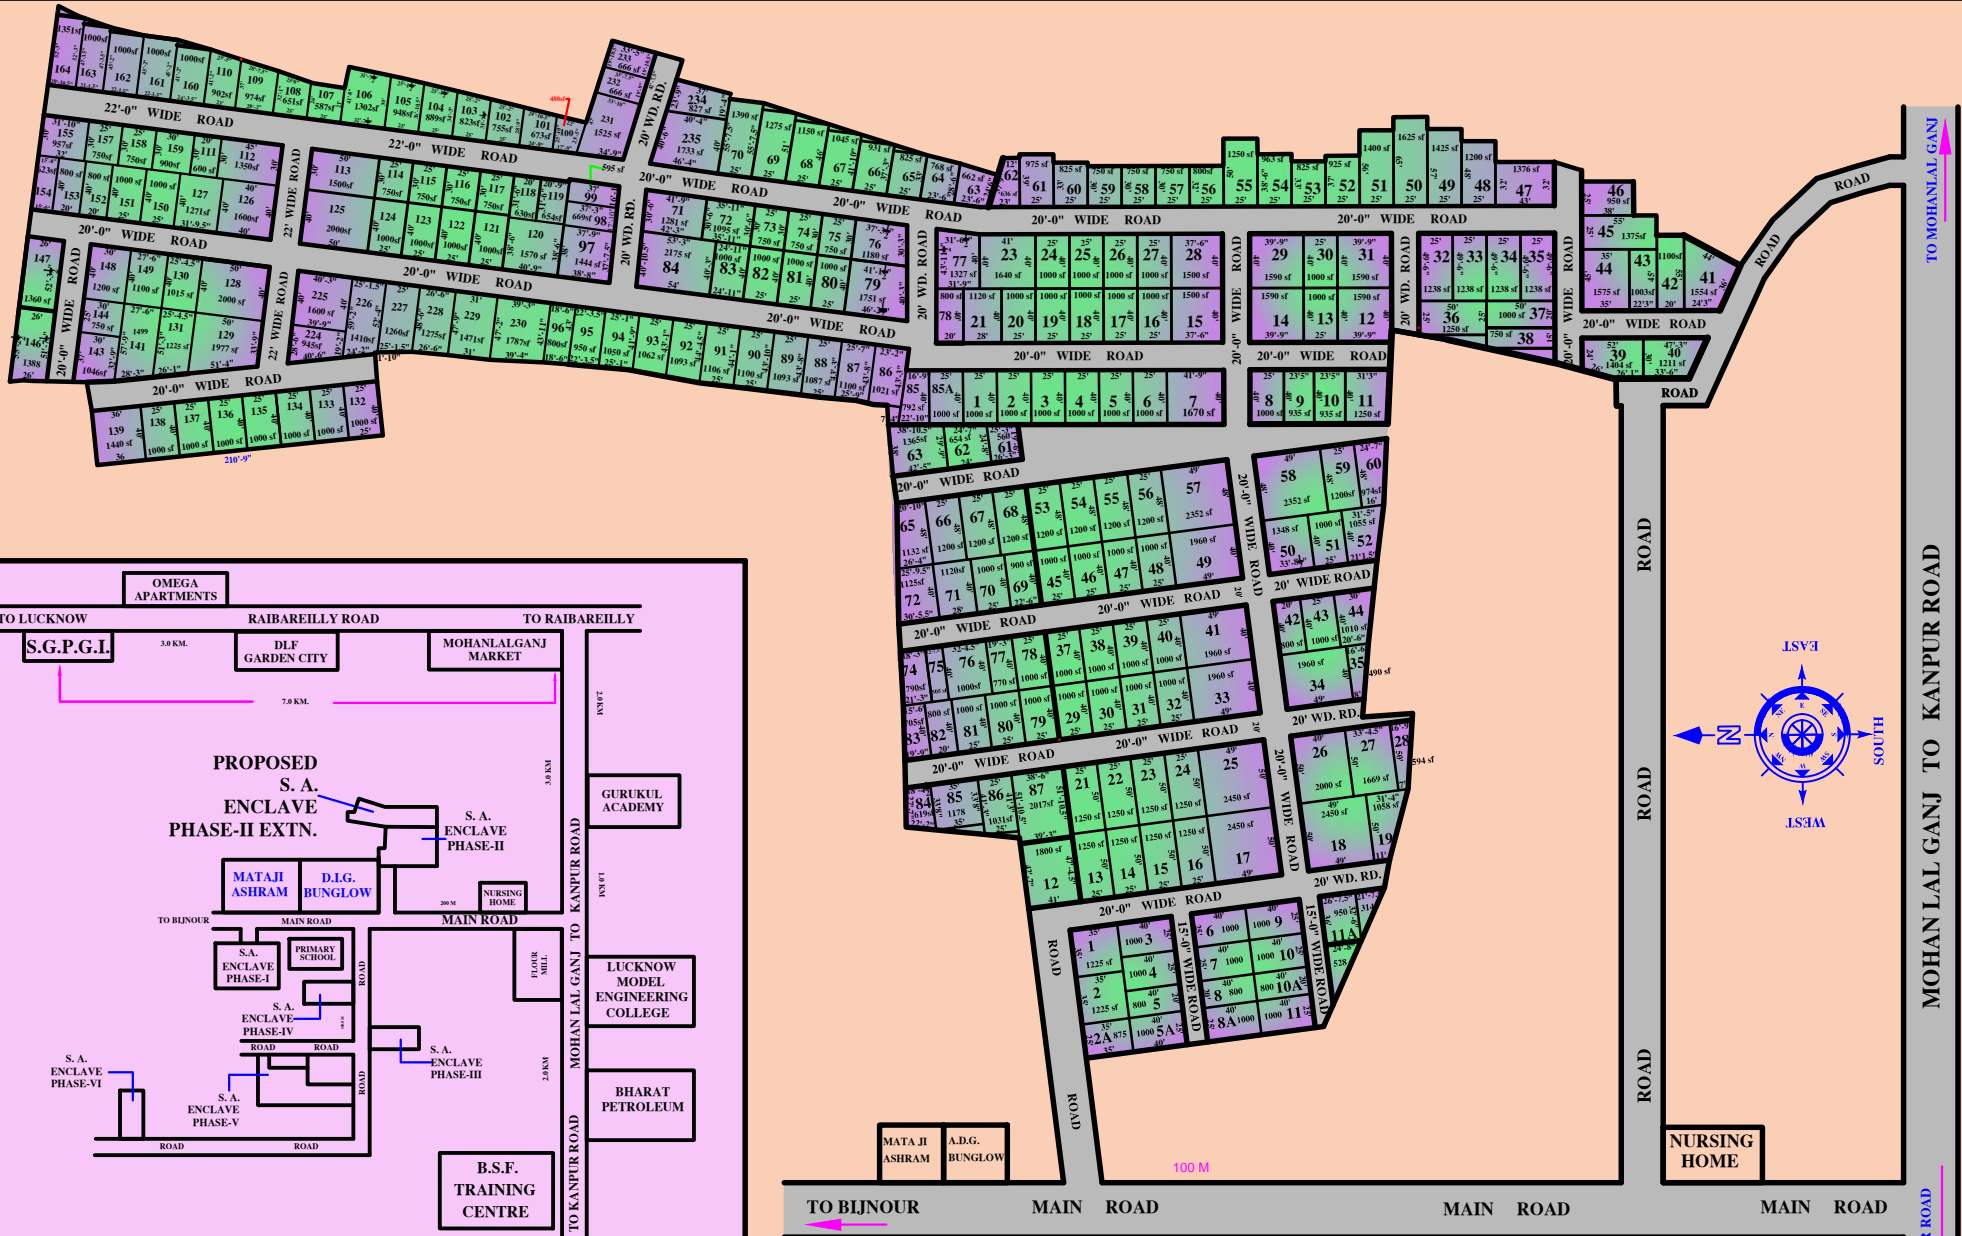

LOCATION PLAN